


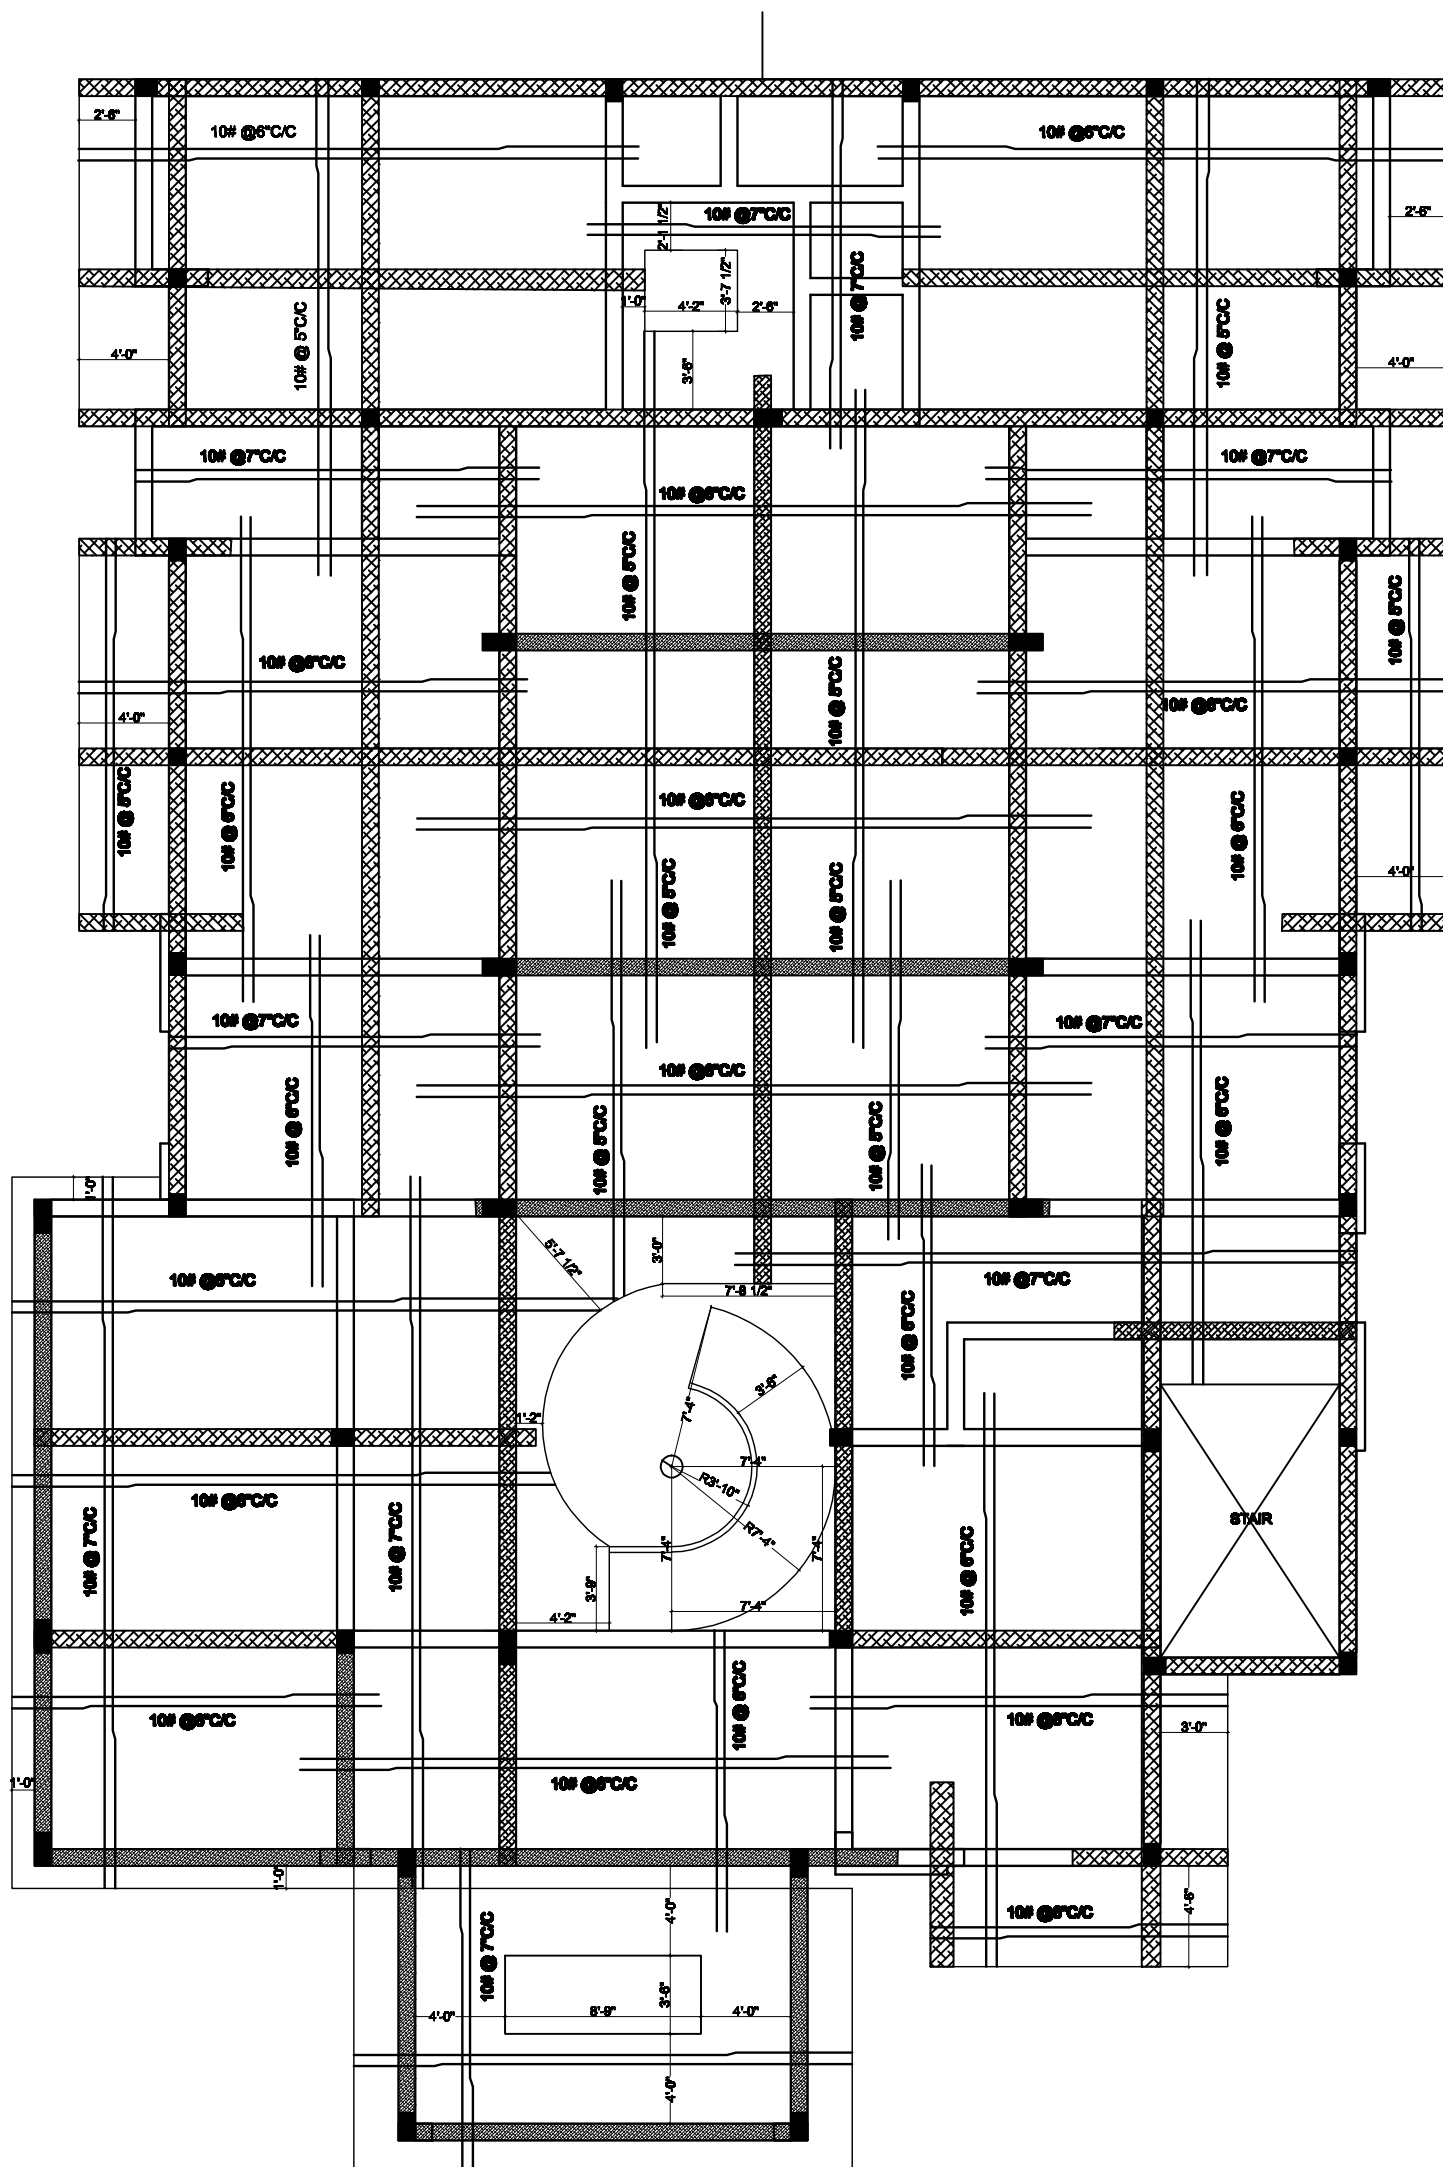

PROJECT
PROPOSED RESIDENCE

**COLUM CENTER
LAYOUT PLAN**

OWNER

NOTE:-
SPECIAL NOTES:

DATE:	DAY:	DESCRIPTION:	SPR:
REMARKS:			

TITLE _____
GROUND FLOOR PLAN

SCALE	DATE	DRAWN BY.
N.T.S.		

SCALE	DATE	DRAWN BY.
N.T.S.		

DRG. NO.	CHECKED BY.
----------	-------------

DRG. NO.	CHECKED BY.
----------	-------------

OWNER'S SIGN.

ARCHITECT'S SIGN.

MEHAR GRAPHICS

ARCHITECT
ENGINEER & INTERIOR DESIGNER
ADD-
PASHUPATI VIHAR COLONY
NEAR PILIBHIT BYPASS BAREILLY.
MB-09837786920,
E-MAIL : tarique210979@yahoo.com