


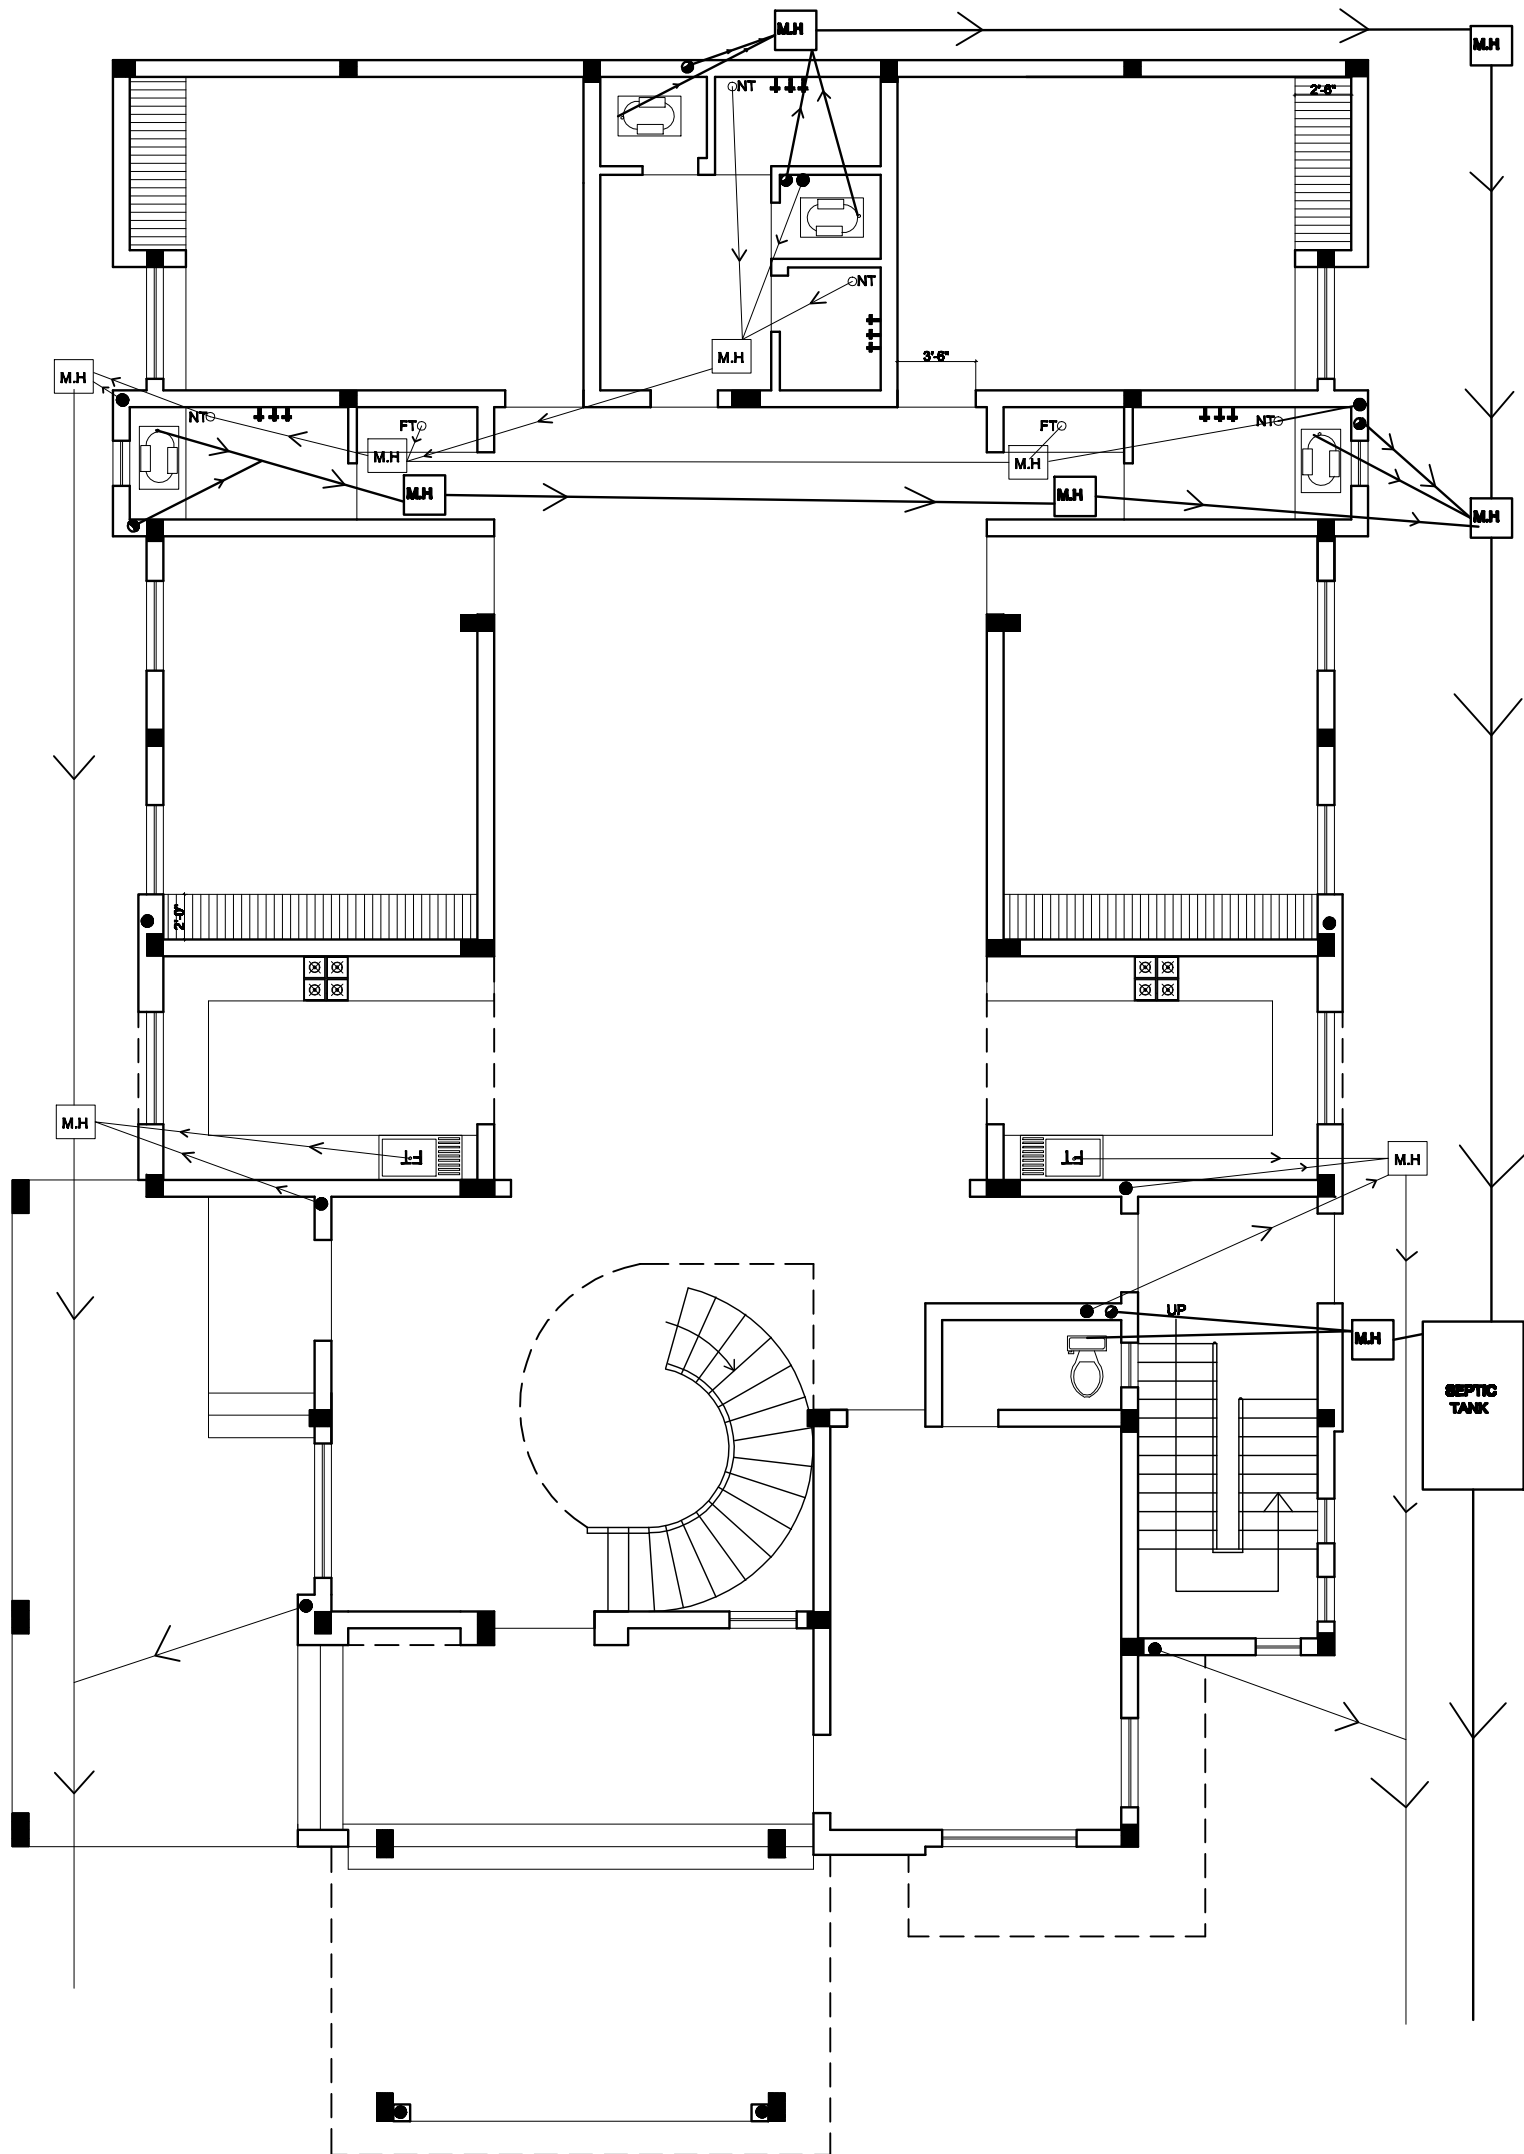

SAINITARY LAYOUT PLAN GROUND FLOOR

|   |                   |
|---|-------------------|
| PROJECT<br>PROPOSED RESIDENCE   |                   |
| COLUM CENTER<br>LAYOUT PLAN   |                   |
| OWNER   |                   |
| NOTE:-<br>SPECIAL NOTES:   |                   |
| TITLE<br>GROUND FLOOR PLAN   |                   |
| SCALE<br>N.T.S.   | DATE<br>DRAWN BY. |
| DRG. NO.   | CHECKED BY.       |
| OWNER'S SIGN.   |                   |
| ARCHITECT'S SIGN.   |                   |
| MEHAR GRAPHICS<br>ARCHITECT<br>ENGINEER & INTERIOR DESIGNER<br>ADD:-<br>PASHUPATI VIHAR COLONY<br>NEAR FILIBHIT BYPASS BAREILLY.<br>MB-09837786980,<br>E-MAIL : tarique210979@yahoo.com |                   |