


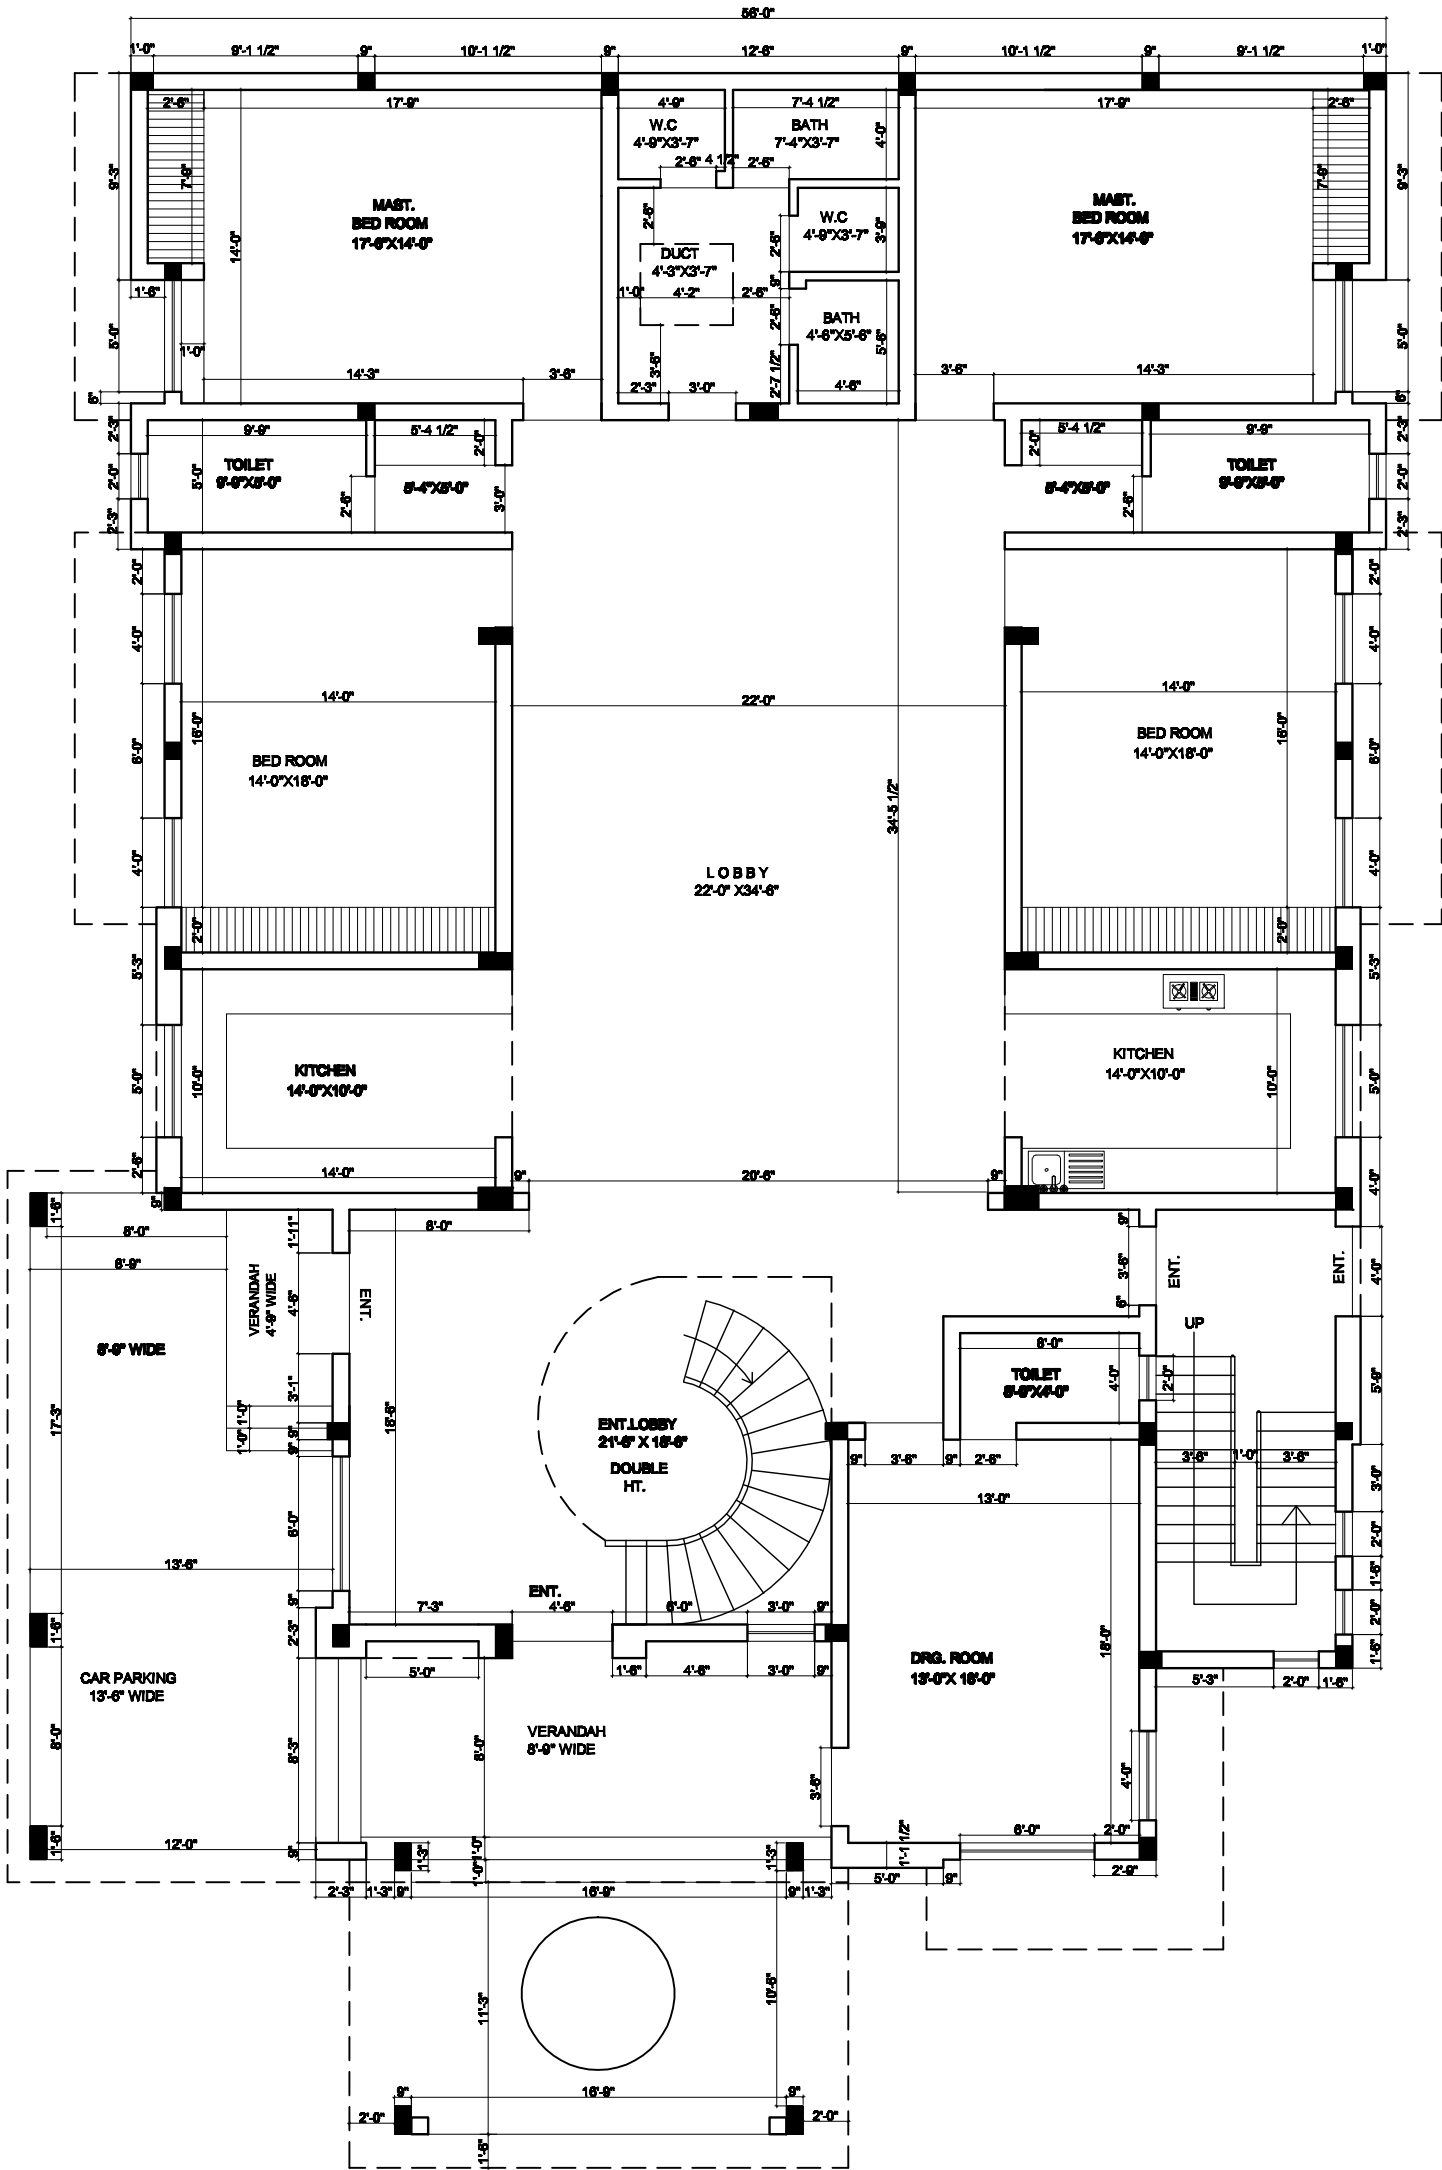

GROUND FLOOR WORKING PLAN

PROJECT PROPOSED RESIDENCE				
COLUM CENTER LAYOUT PLAN				
OWNER				
NOTE:- SPECIAL NOTES:				
DATE BY REVISION				
TITLE GROUND FLOOR PLAN				
SCALE N.T.S.		DATE DRAWN BY.		
DRG. NO.		CHECKED BY.		
OWNER'S SIGN.				
ARCHITECT'S SIGN.				
MEHAR GRAPHICS				
ARCHITECT ENGINEER & INTERIOR DESIGNER				
ADD- PASHUPATI VIHAR COLONY NEAR PILLIBHIT BYPASS BAREILLY. MB-09837786920, E-MAIL : tarique210979@yahoo.co				