


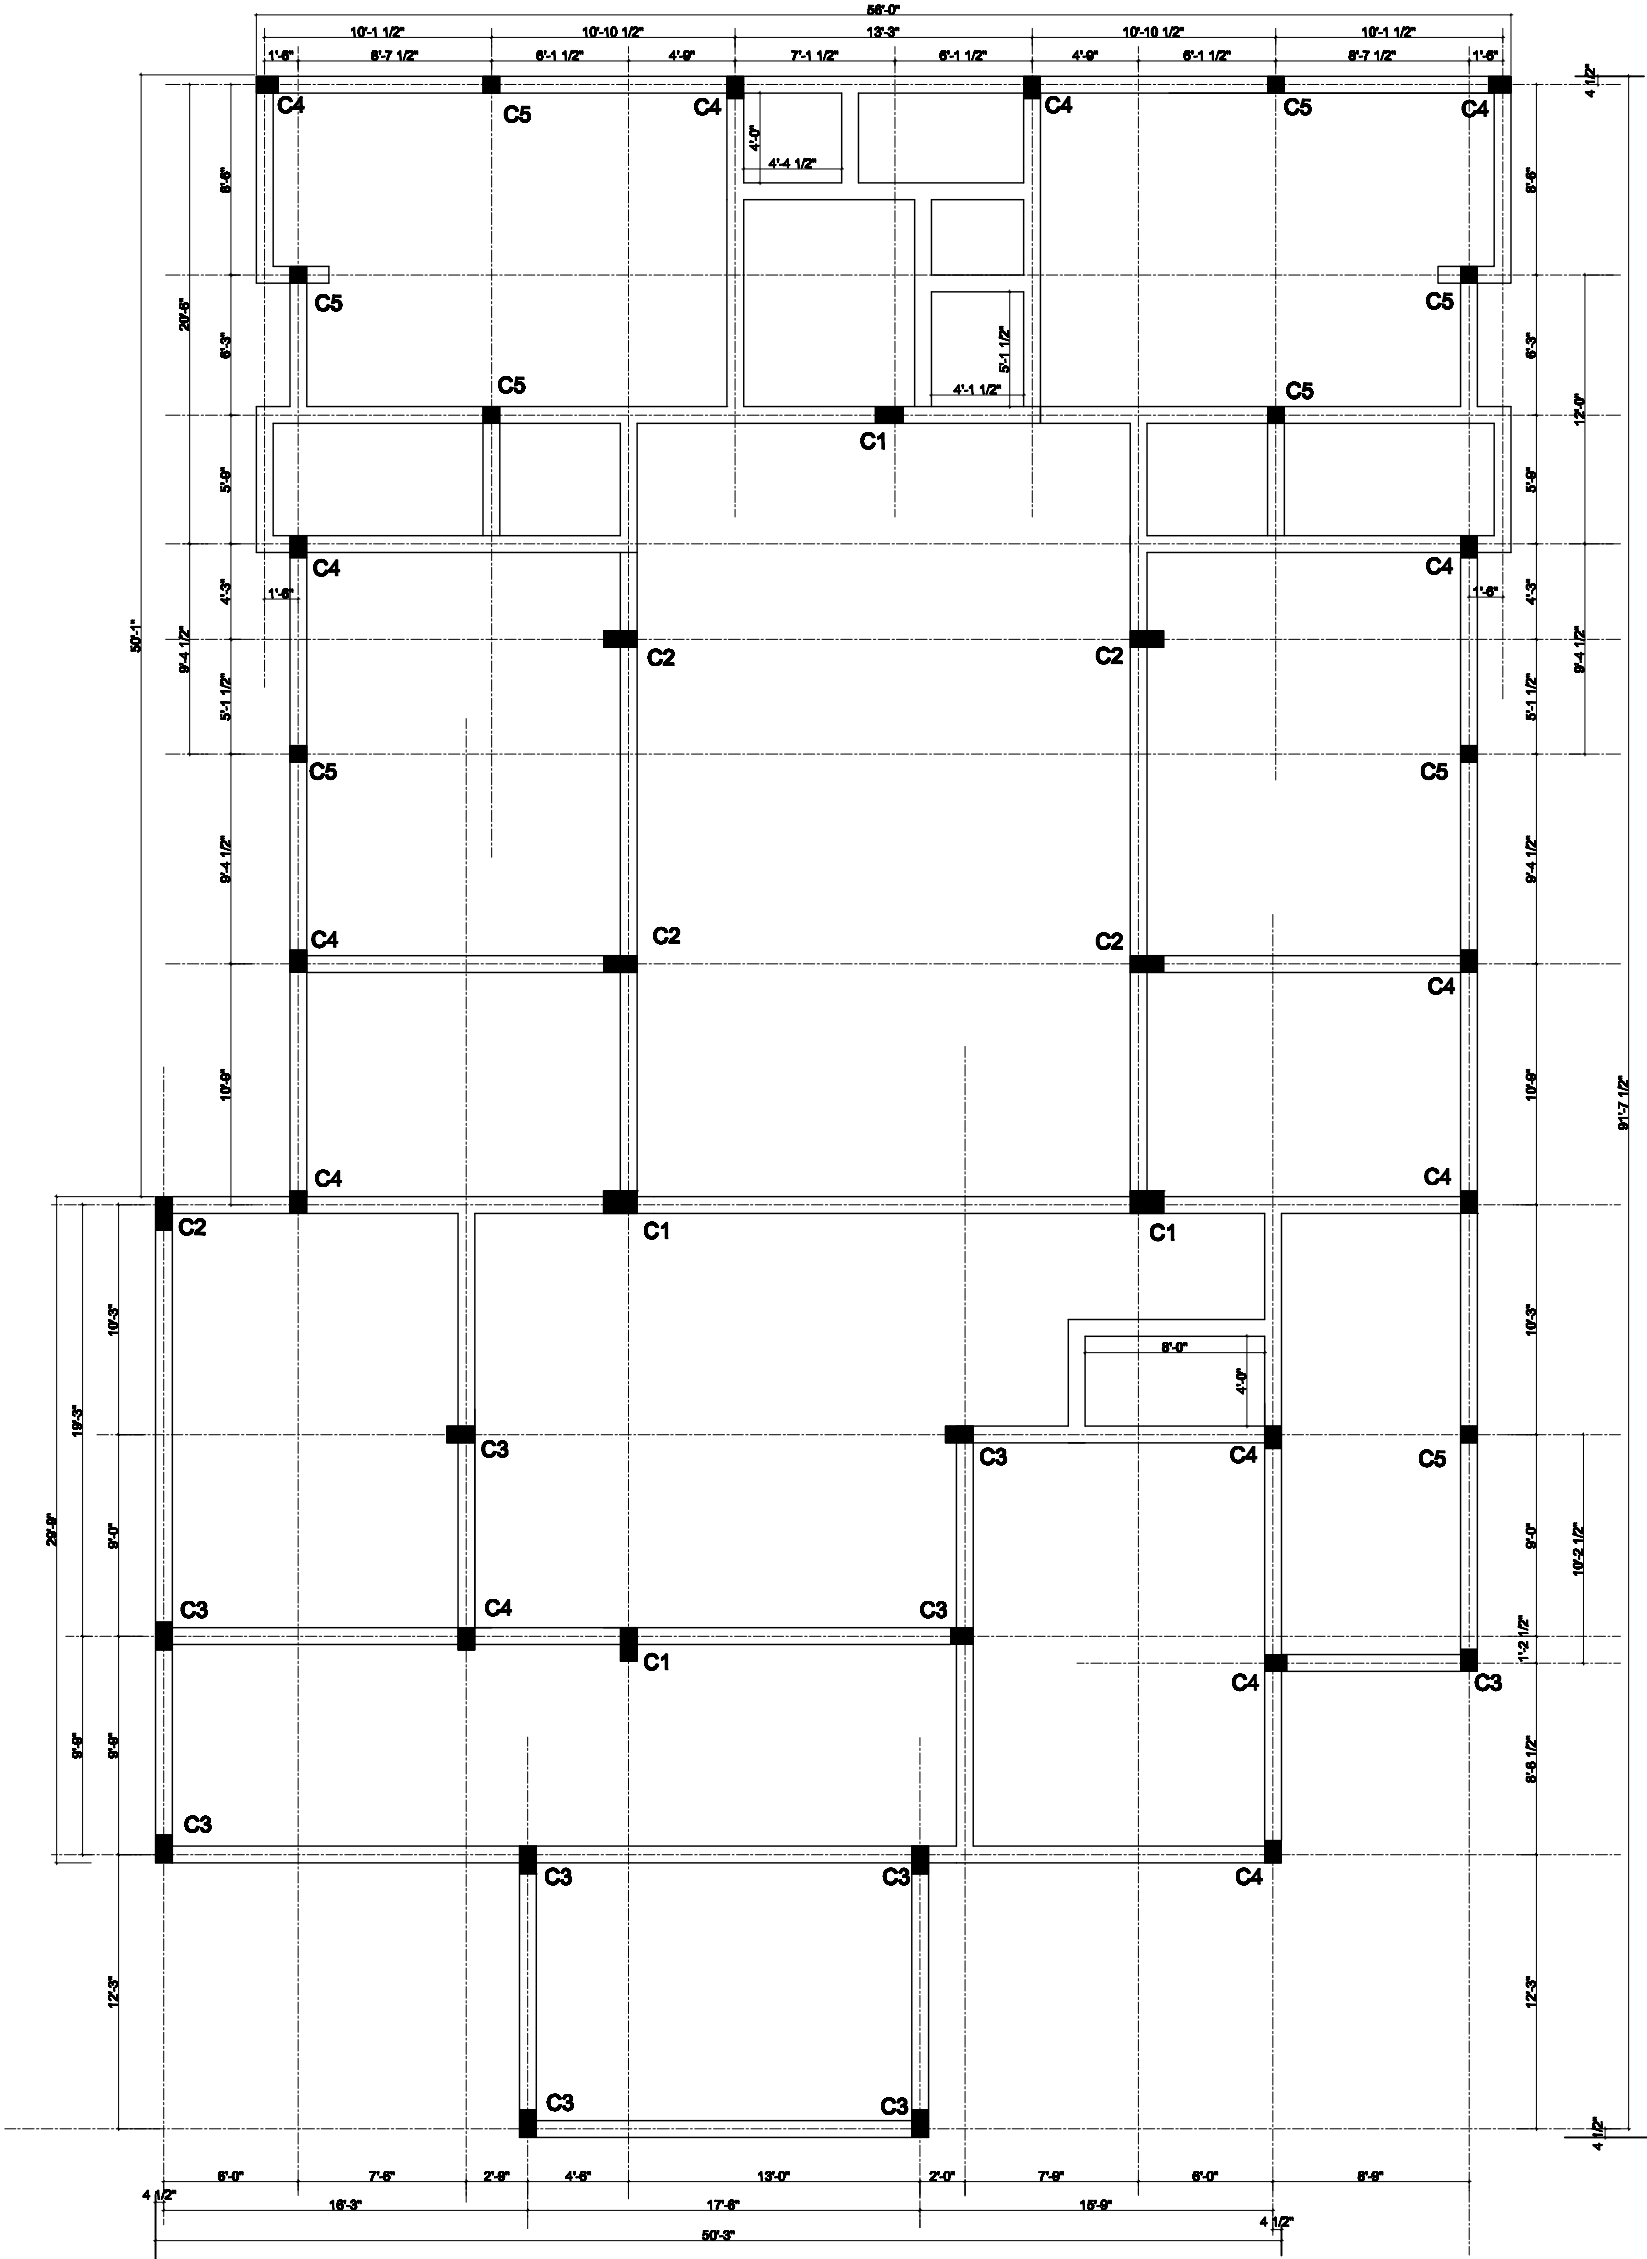

COLUMN CENTER LAYOUT PLAN

PROJECT
PROPOSED RESIDENCE

COLUM CENTER
LAYOUT PLAN

OWNER

NOTE:-
SPECIAL NOTES:

DATE	SCALE	BY

TITLE
GROUND FLOOR PLAN

SCALE
N.T.S.

DATE

DRAWN BY.

DRG. NO.

CHECKED BY.

OWNER'S SIGN.

ARCHITECT'S SIGN.

MEHAR GRAPHICS

ARCHITECT
ENGINEER & INTERIOR DESIGNER
ADD:-
PASHUPATI VIHAR COLONY
NEAR FILIBIT BYPASS BAREILLY.
MB-09837786980,
E-MAIL : tarique2109798@yahoo.com